



NO.	DATE	REVISION

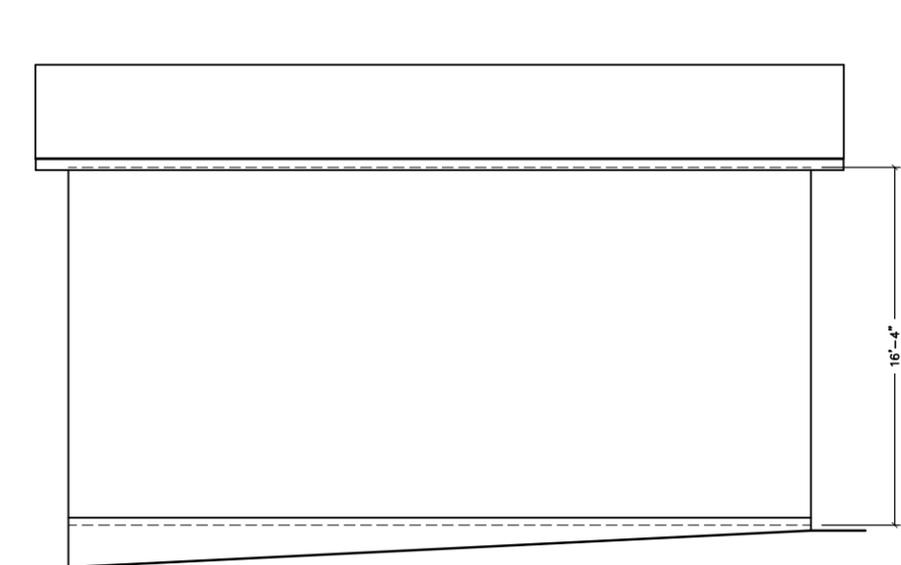

LEFT ELEVATION

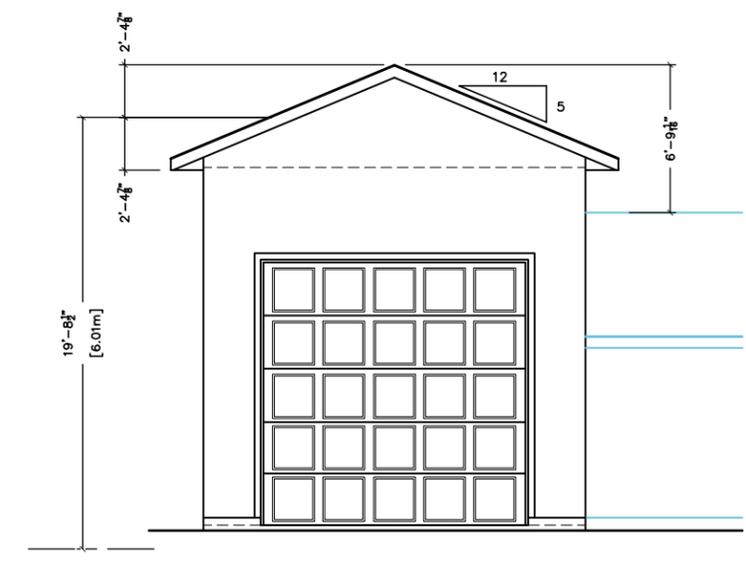

FRONT ELEVATION

NOTES:


NOTES ON WINDOW SILLS (O.B.C. 9.8.8.1.(4)) WHERE WINDOW SILL IS < 900mm A.F.F. AND ADJACENT FLOOR OR GRADE > 1800mm, THE WINDOW SHALL BE FIXED, OR PROTECTED WITH A GUARD, OR PROVIDED WITH A MECHANISM THAT CAN ONLY BE RELEASED WITH THE USE OF TOOLS OR SPECIAL KNOWLEDGE TO CONTROL THE FREE SWINGING OR SLIDING OPERATION OF THE OPENABLE PART OF THE WINDOW SO AS TO LIMIT ANY CLEAR UNOBSTRUCTED OPENING TO NOT MORE THAN 100mm MEASURED EITHER VERTICALLY OR HORIZONTALLY

NOTES ON HANDRAILS HANDRAILS SHALL BE BUILT IN ACCORDANCE WITH 9.8.8. OF THE OBC. RAILINGS DESIGNED IN ACCORDANCE WITH SUPPLEMENTARY STANDARD SB-7 MEET THIS REQUIREMENT. OTHER TYPES OF CONSTRUCTION MUST BE SUBMITTED FOR REVIEW BY THE BUILDING DEPARTMENT. THE APPROPRIATE BCIN REQUIREMENTS MAY BE REQUIRED WITH SUBMISSION.


THE UNDERSIGNED HAS REVIEWED & TAKES RESPONSIBILITY FOR THIS DESIGN. HE HAS THE QUALIFICATIONS TO BE A DESIGNER & THE FIRM IS REGISTERED.

QUALIFICATION INFORMATION
 NATHAN ARCHER (45195)

REGISTRATION INFORMATION
 NATE ARCHER DESIGN INC. (205538)

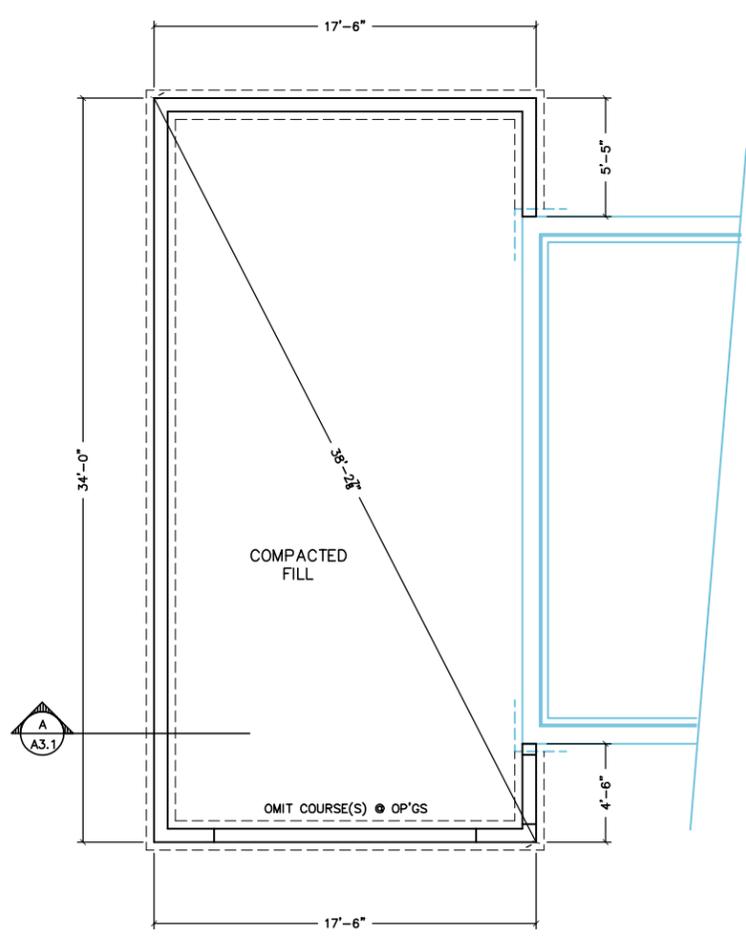

FOUNDATION PLAN

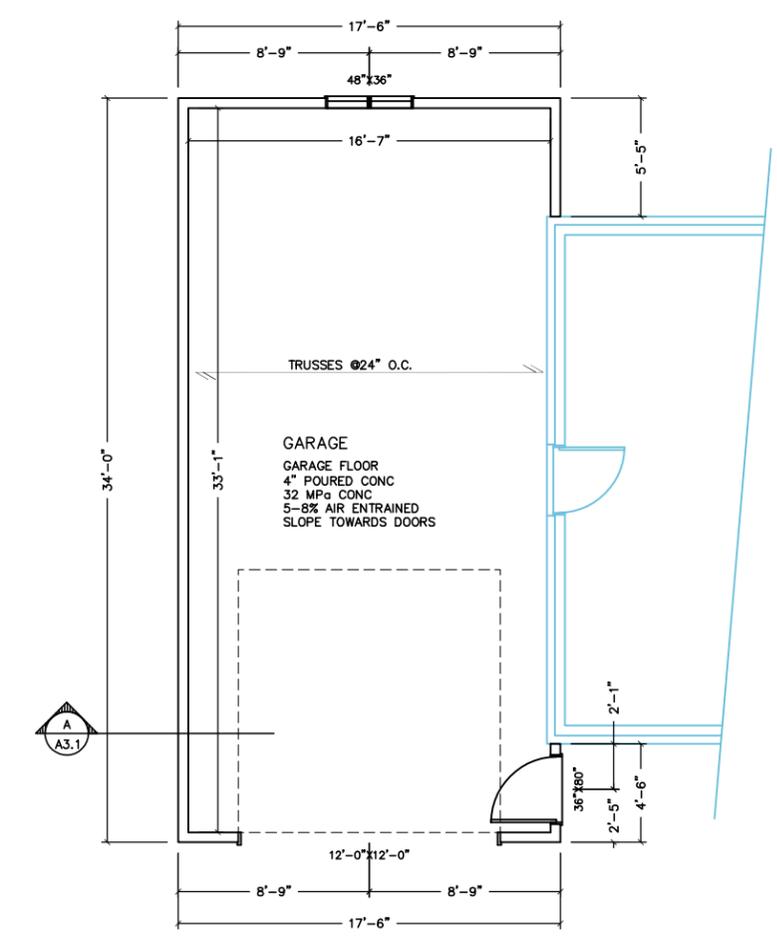

MAIN FLOOR PLAN

DESIGN INFO		KPa	PSF
SNOW LOAD	2.8	58.5	
RAIN LOAD	.4	8.4	
SPECIFIED LOAD	1.96	40.6	
WIND LOAD	.30	6.3	
DESIGNED FOR	PENETANGUSHENE		

SHEET TITLE
**ELEVATIONS
 FLOOR PLANS**



PROJECT NAME
**ATTACHED GARAGE
 FOR
 COLTON LECAMP**

41 POLISH AVE, PENETANGUSHENE

SCALE	DRAWN BY
1/4"=1'-0"	N.A.
DATE	CHECKED
FEB 18/26	N.A.
PROJECT	DRAWING