

BE
BE
OB
OB
ZO

BI
FO
WA
BY

DI
DI
CA
SC

EL
EL
OB
AR

LE
IB
SS
Me
OH
UP
SW
x(1
P1
P2

D1
10
84
TB

SI
IC

1.


2.

ADDITIONAL CO
© COPYRIGHT
W: PROJECTS\

DRAWN BY :
CHECKED BY :

E
0

Barrie
Midland

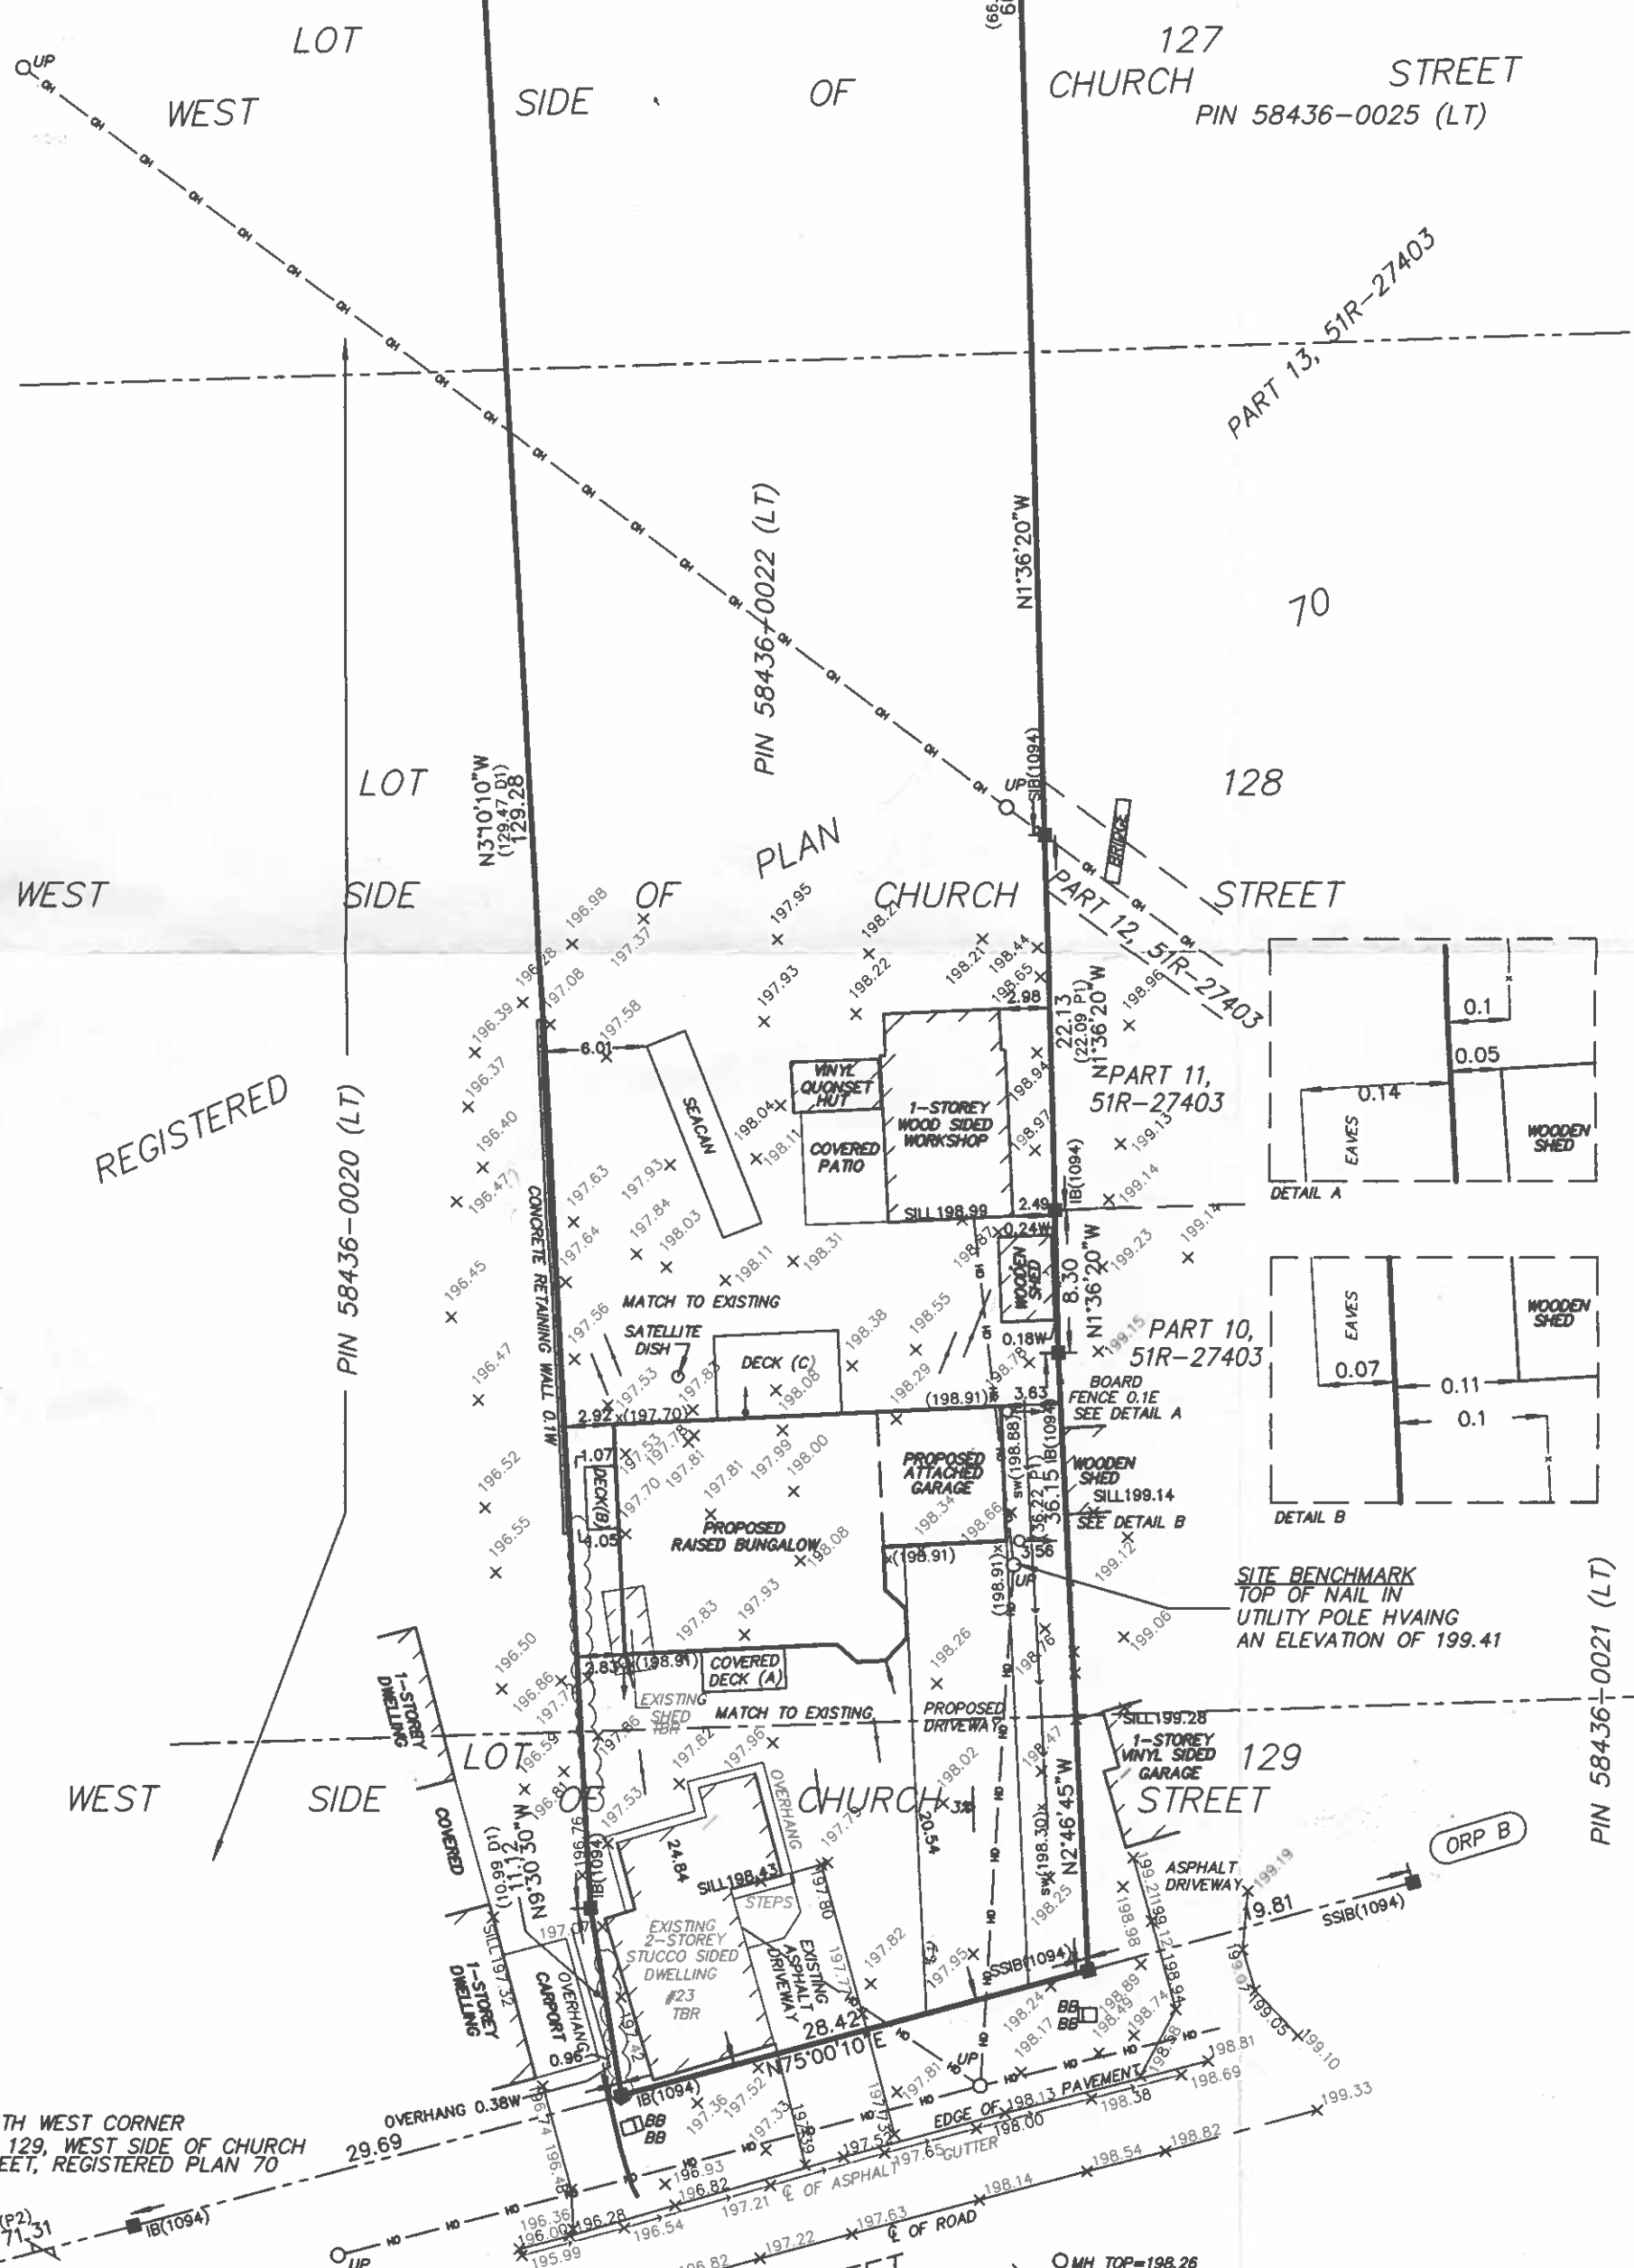

STRUCTURE DESIGN	
FINISHED FLOOR (FF)	200.46
FRONT ENTRANCE (FOYER)	200.46
BASEMENT SLAB (BS)	197.70
TOP OF FOUNDATION WALL (TFW)	FRONT 200.15 REAR 200.15
UNDERSIDE OF FOOTING (USF)	FRONT 197.42 REAR 196.48
GARAGE SLAB (GS)	198.91
GARAGE TOP OF FOUNDATION	

LOT COVERAGE
 PROPOSED DWELLING AREA= 272.2
 PROPOSED DECK A AREA= 11.9
 PROPOSED DECK B AREA= 6.7
 PROPOSED DECK C AREA= 35.7
 EXISTING WORKSHOP AREA= 88.6
 WOODEN SHED AREA= 15.5

TOTAL COVERED AREA= 430.6
 LOT AREA= 4165.1

LOT COVERAGE PERCENTAGE= 10%

Sea Can - 29.7 m²
 patio - 32.7 m²
 Q-hut - 14.86 m²

} will be removed completely

ASSOCIATION OF ONTARIO
 LAND SURVEYORS
 PLAN SUBMISSION FORM
 2023804

THIS PLAN IS NOT VALID
 UNLESS IT IS AN EMBOSSED

DRAWN BY :
 CHECKED BY :