


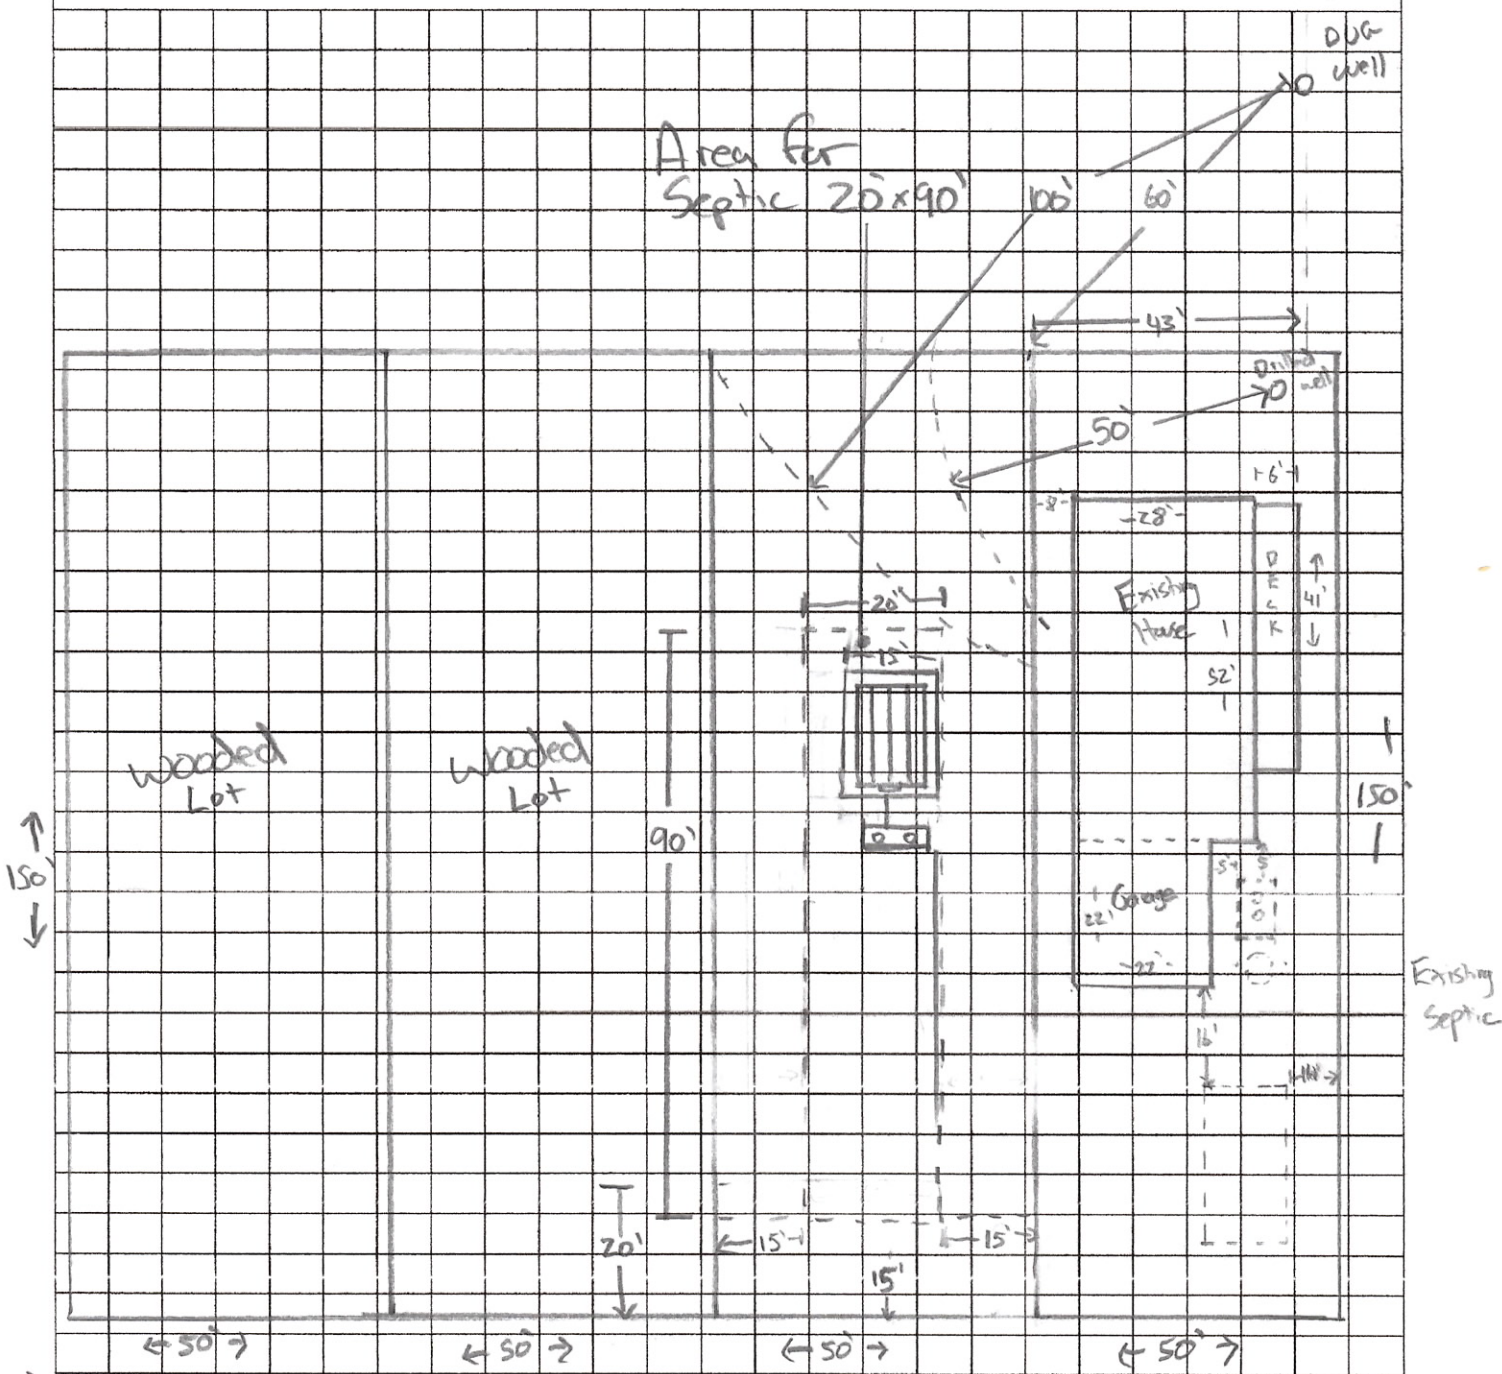

Scale - 1:30
 SEPTIC
 Schedule 2C: Site Plan

SEPTIC INSTALLATION PLAN

Address: 67 Wozniak Drive Plan: Lot: Con:



Proposed

Tank Size (L): <u>4500 L</u>	Pump Chamber Size (L): <u>100</u>	Base Area (m ²): <u>22.4</u>
effective Contact Area (m ²): <u>22.4</u>	Loading Contact Area (m ²): <u>120</u> - naturally occurring	Length of Distribution Pipe (m): <u> </u>